



GENERAL LEGEND

AW = drain water	KW = cold water	AFFL = above finished floor level
Dat = dataline	KWw = cold water soft	SFB = separate filling-boiler
EZ = power line (supply)	LR = conduit Ø	VEW = demineralized water
FD = floor opening	CNS = stainless steel (inox)	WD = wall opening
HW-VL = hot water flow	MK = supply channell	WS = wall slot
HW-RL = hot water return	PA = equipotential conductor	WW = warm water
KB = cored hole Ø	STL = control line	WWw = warm water soft



GENERAL INFORMATION



Connections: The connection of the dishwasher to all services (e.g. electrical, water, drain, exhaust) must comply with all national and local codes of practice and must be carried out by qualified people.

Attention: If the dishwasher has a frequency inverter included and is connected after a RCD (FI PROTECTIVE SWITCH), this must be AC/DC sensitive type B.

Exhaust: A frost-protection flap is recommended if the exhaust air from the machine is ducted directly outside. If an exhaust hood is installed on top of the dishwasher, an airgap of min. 150mm needs to be maintained. Operational fluctuations can lead to a temporary higher exhaust temperature and humidity (VDI 2052)

Dimensions: Dimensions in the drawing are finished dimensions in Millimeters.

Transport: Minimum measurements of entry doors = outer largest dimension of machine height + 300mm; machine width + 400mm!

Shut-off valves: The isolating valves for rinse water, tank filling or demi-rinse are to be supplied by others.


Control- and data lines: We recommend a conduit DN50 for control-lines in the area of the electrical connection (see caption).

Wash result: A streak free result is achievable with low mineral concentration of the rinse water only (see caption "water/conductivity). If necessary a de-mineralization system should be installed.




Heat pump: The correct functionality of heat pumps can only be guaranteed at a minimum room temperature of 18°C.

Floor drain: Splash floor drains should be installed for machine cleaning and for general cleaning purpose.

Ventilation: The ventilation and exhaust for the room must be according to VDI 2052. Radiated heat emissions must be considered.

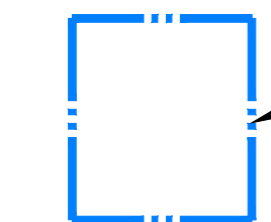

recommended exhaust area according to VDI 2052

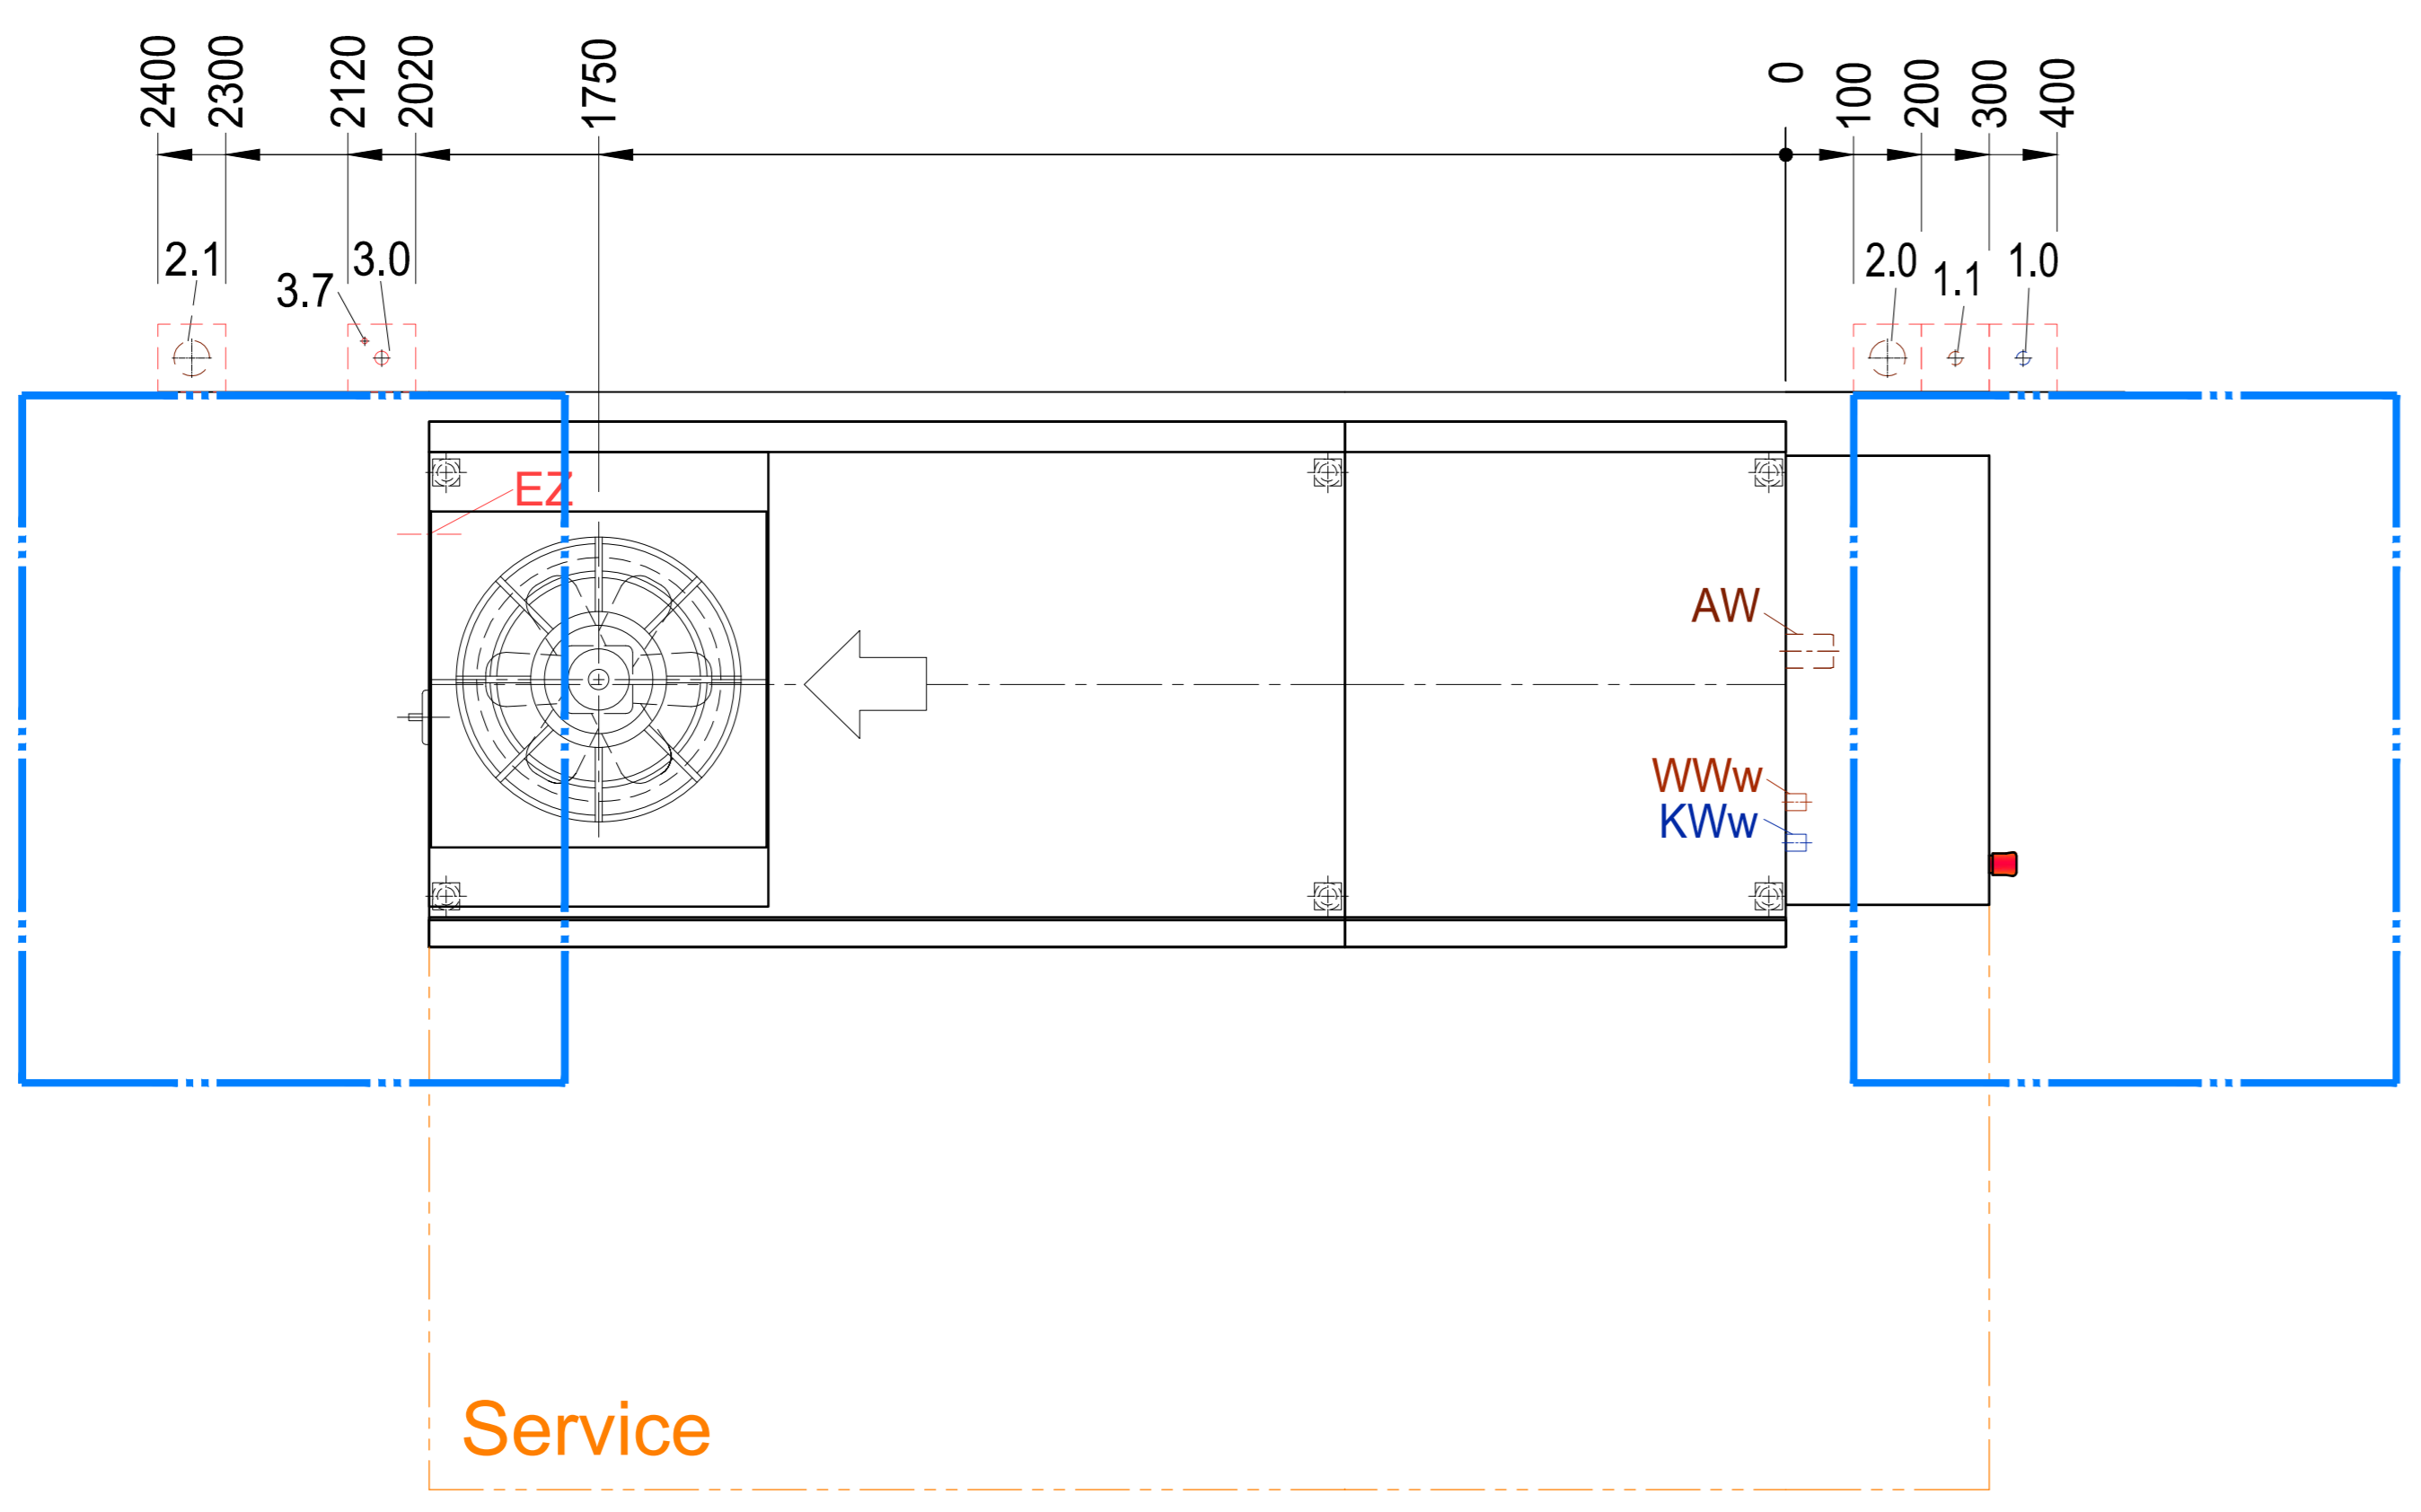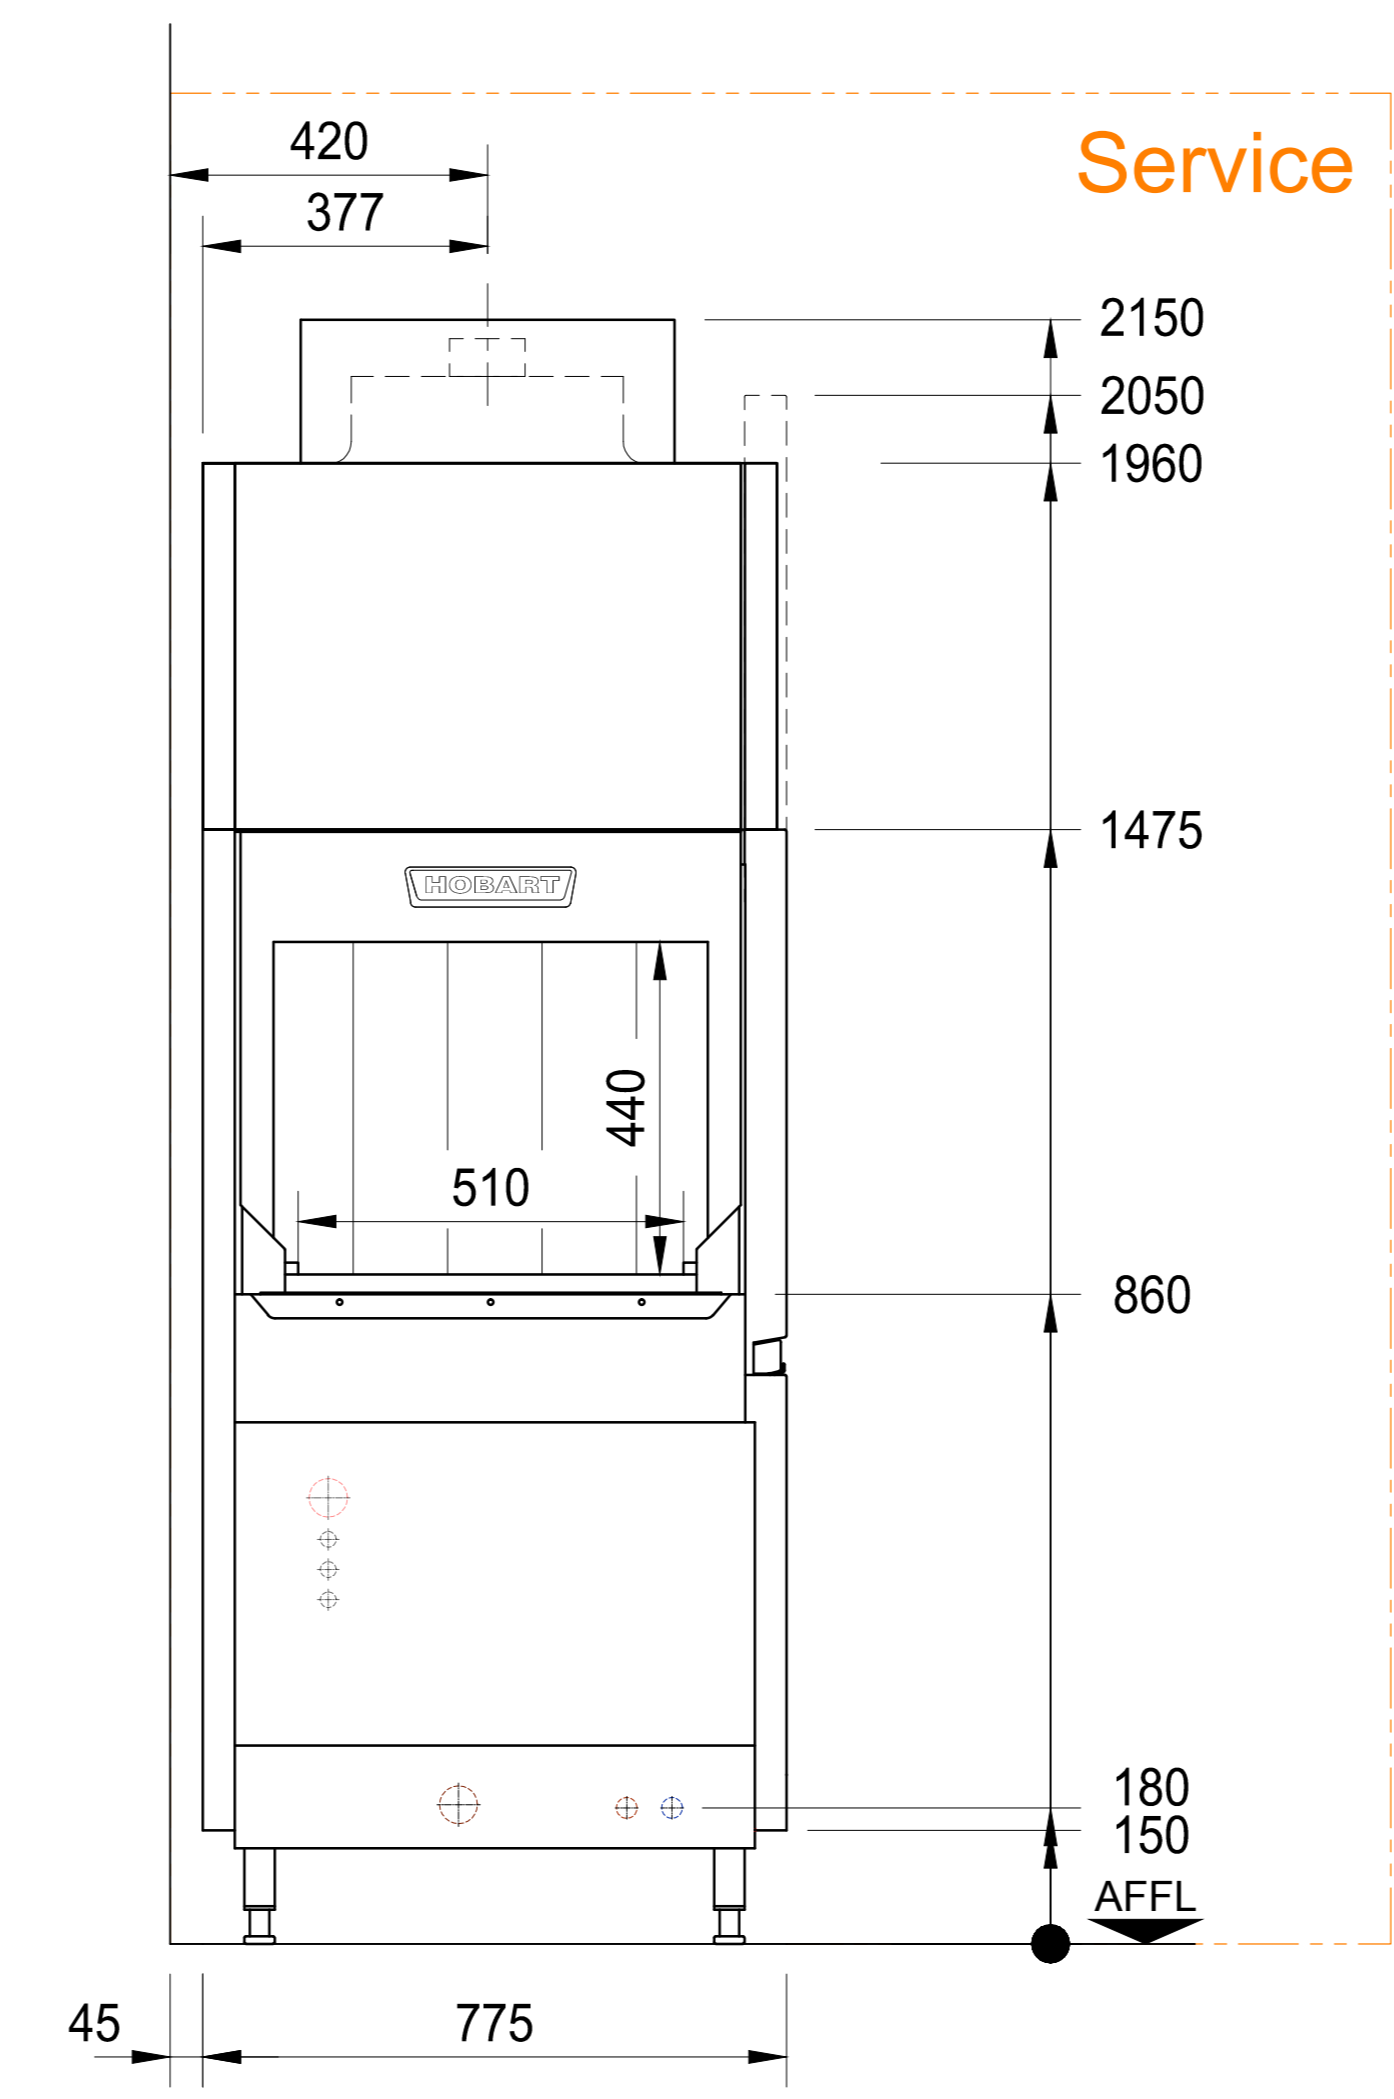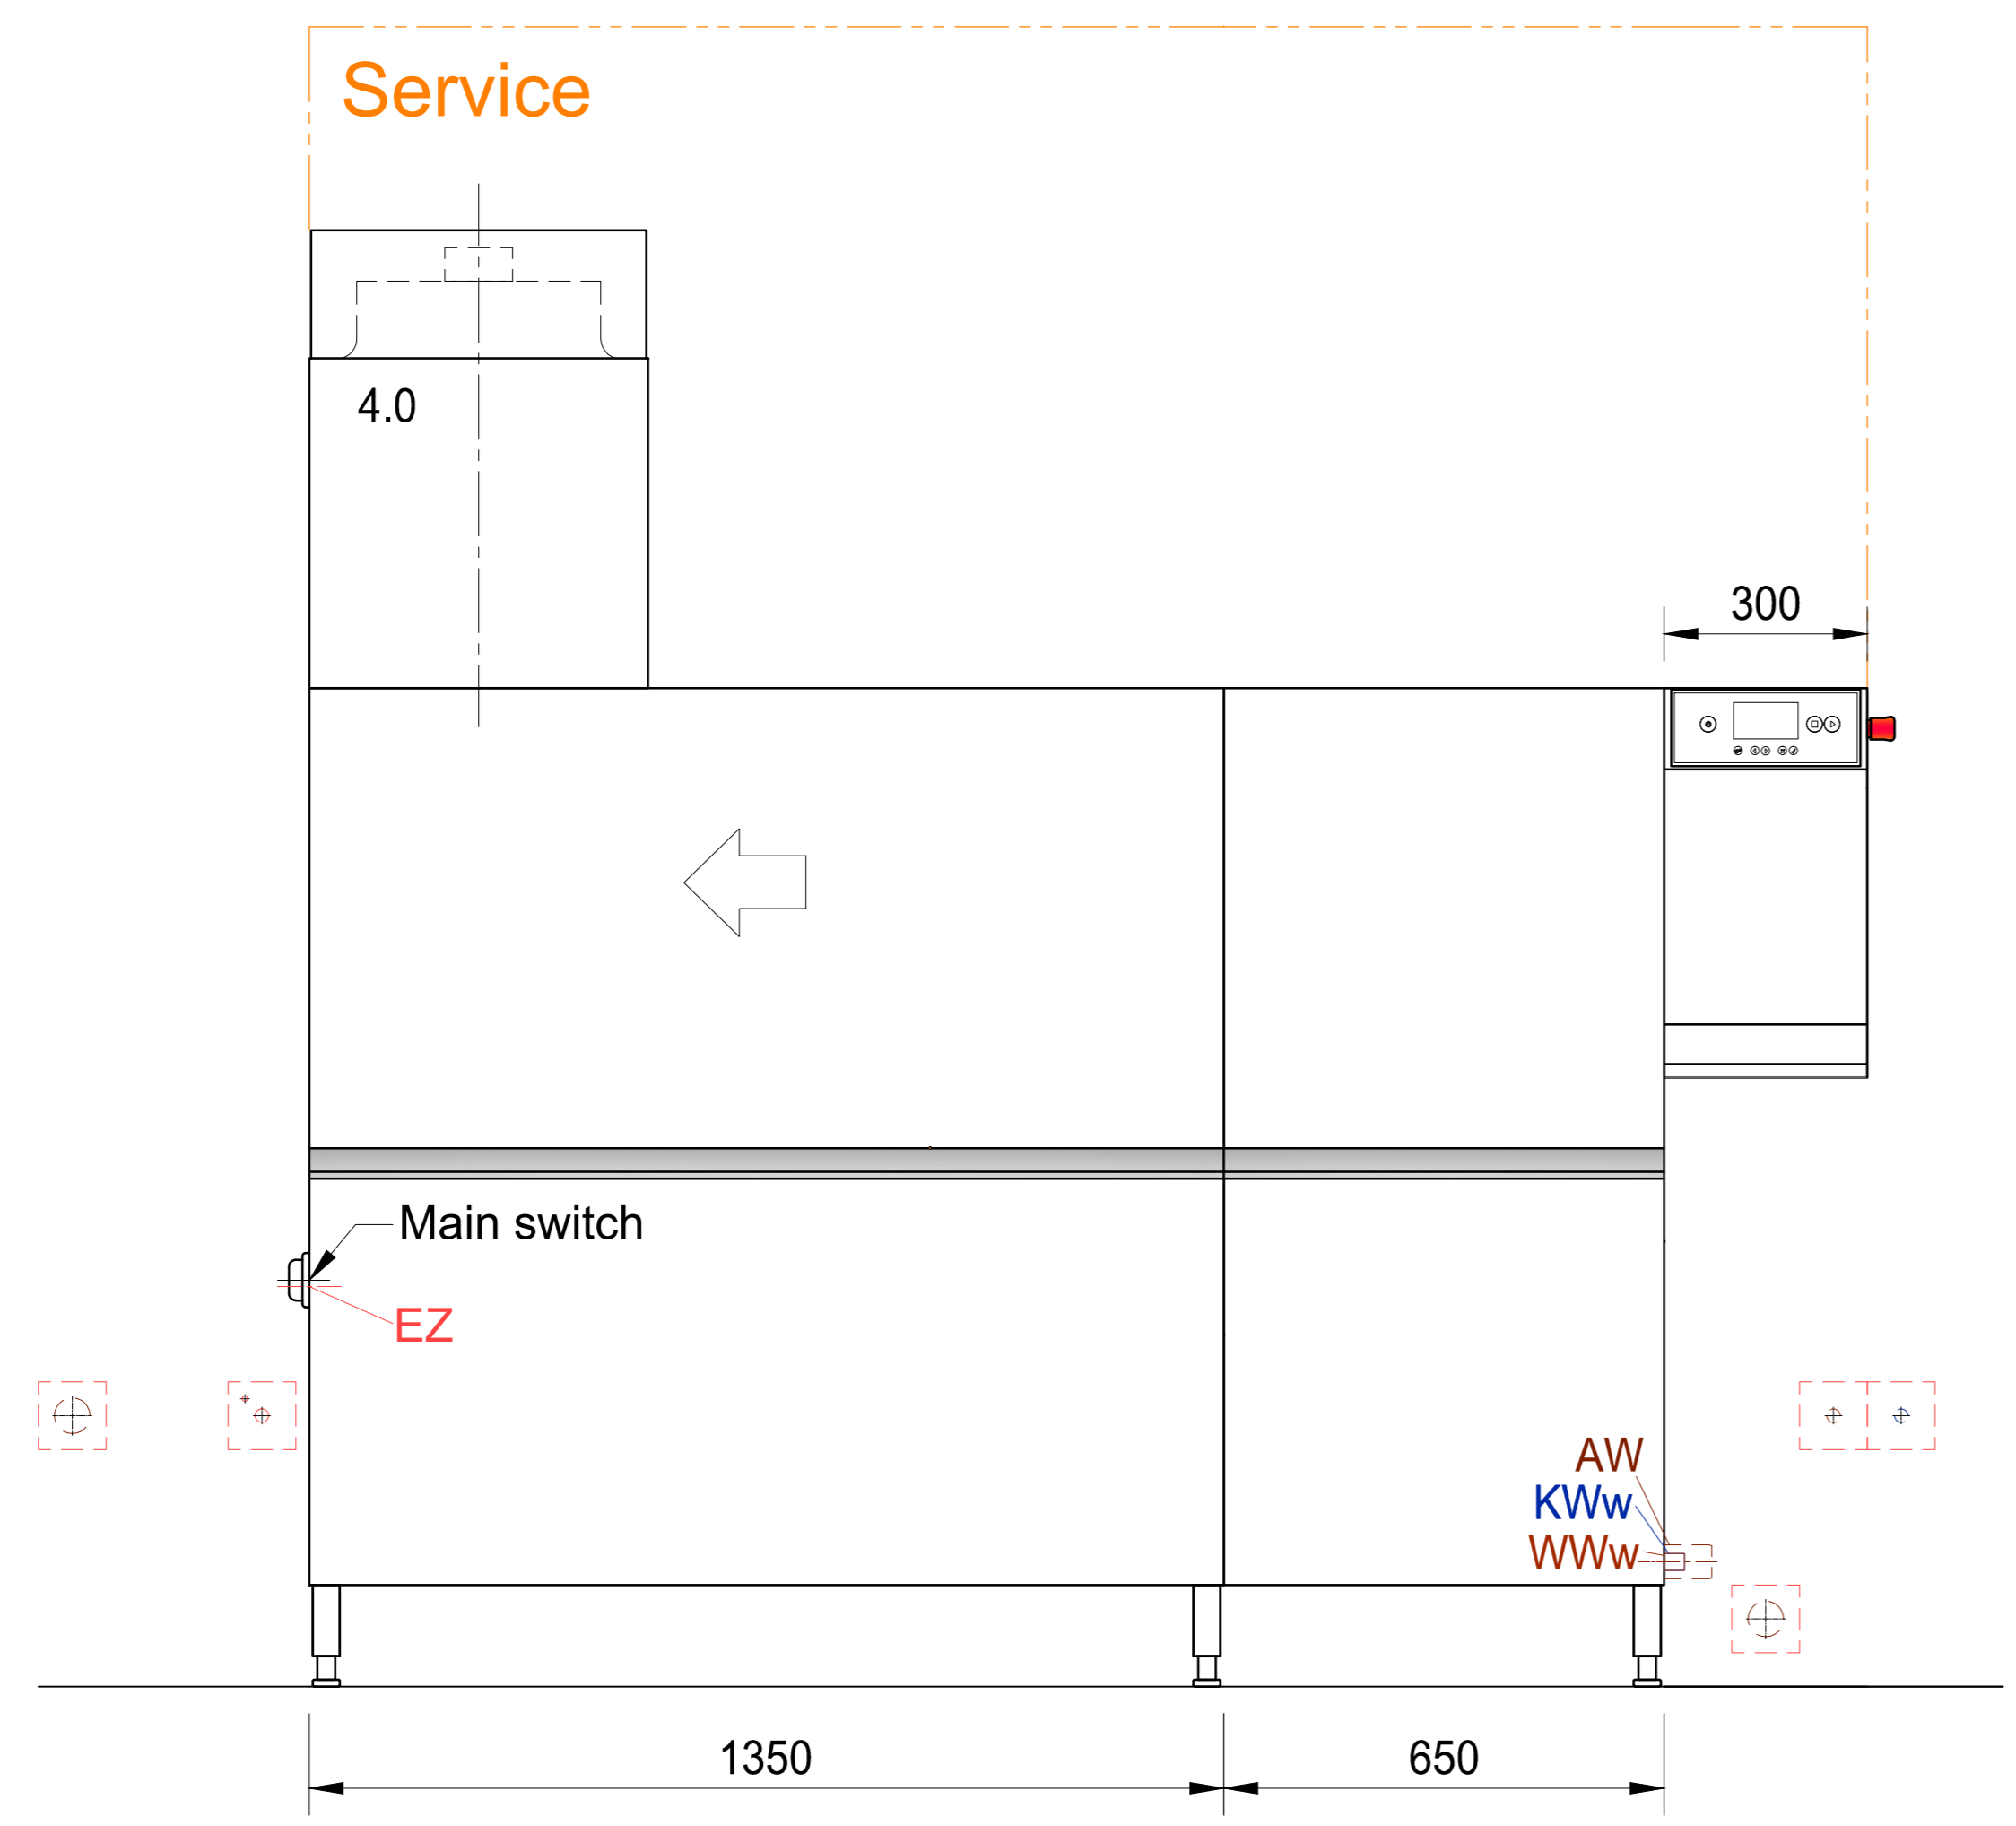

Machine-Type:	Rack-Type-Dishwasher	Heating: Electrical
Model: PROFI CN	L-A, C20	Operation: Right / Left
Usable-Width: 510	Usable-Height: 440	Main-Switch: Built in Machine
required supply (by others) (all installations according to local regulations) (technical feasibility must be checked on site)		
Exhaust CLIMATE	Volume	Temp. Rel. Humidity Pressure (under continuous operation)
4.0 Machine **	280 m³/h	25-28 °C 95 % rF ca. 0 Pa
* Room ventilation must be according to VDI 2052. Radiated heat emission should be considered.		
** In line with VDI 2052 fluctuations in cold water and/or environmental temperatures can influence the exhaust temperature		
Electrical	Control and Data-Line	
3.7 PA	Equipotential	Free Cable End after EZ - 3m
Electrical	Voltage	Frequency
3.0 EZ	400 V	50 Hz
	Structure	Fuse
	3-N-PE	3 x 50 A
	Conductance	Dimension
	26.1 kW	400mm AFFL
Water	Consumption	Temp.
2.1 AW	165 l (Filling)	60 °C
	Drain Drip Water/Sink (Siphon provided by customer)	Hardness
	Drain Drip Sink (Siphon provided by customer)	Conductance
	Drain Machine (Siphon provided by customer)	Dimension
2.0 AW		150-400µS/cm
1.1 WWw	max. 25 °C	max. 3,75 °e (0,5mmol/l)
1.0 KWw	max. 25 °C	max. 3,75 °e (0,5mmol/l)
	Water-Flow-Pressure provided by customer	min. 1,5 bar / 22 psi - max. 6,0 bar / 87 psi
Heat-Radiation (thermal output to the room)		
washware:	7,3 kW	latent: 3,8 kW
		sensible: 3,6 kW



HOBART GmbH
Robert-Bosch-Straße 17
77656 Offenburg, Germany

Tel.: +49(0)781.600-0
Fax.: +49(0)781.600-2319
www.hobart.de

Datum / Date:	Project:		
Gezeichnet / Drawn by:			
Geprüft / Checked by:			
Projectmanager:	Maßstab / Scale:	Order-No.:	Zeichnungsnummer / Drawing-No.:
	1:20 @ A2		